



Layout Approval No. 1231/2004, 1232/2004

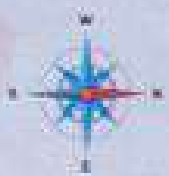

Plot	Sq Ft	Survey No
1	903	134A
2	1128	
3	1102	
4	1240	
5	1338	134A, 4B
6	850	
7	1032	134B
8A	1006	
8B	1002	
9A	1044	
9B	1044	134A, 4B
10A	1035	
10B	1026	134A
11	1017	
12	1008	
13	1008	
14	980	134A
15	980	
16	755	

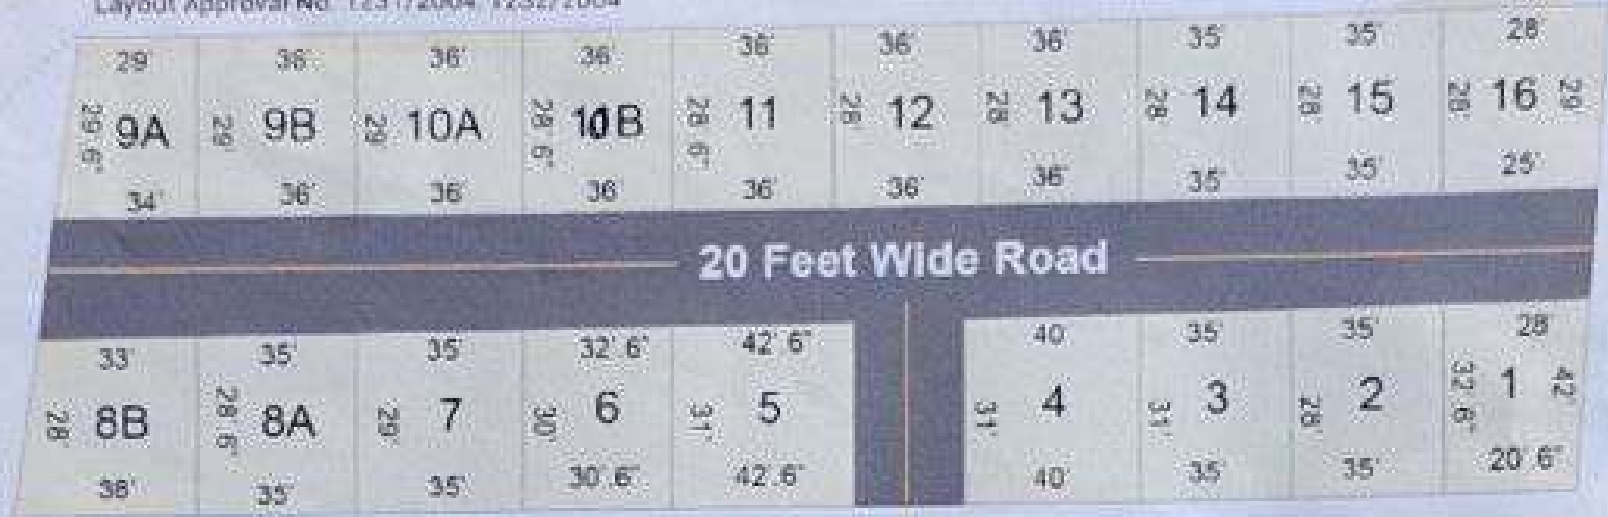

Route Map, Chennai

