

NANDHINI NAGAR
Premium Residential Plots

Plan Showing the Proposed
Sub-Division of House Site At
S.No : 419/13 Part,420/1A, 420/1B, 420/2
& 420/3A of S. Kolathur Village,
Sholinganallur Taluk, Kanchipuram District,
St.Thomas Mount Panchayat union limit.



Payment Schedule

- Booking Amount Rs.1,00,000/-
- 7th day Rs.2,00,000 Confirmation Payment
- 20th day Registration with Balance Amount
- DD/Cheques favour of Elite Estate



Area Statements

S.No	Sq.Ft
1	1410
2	1166
3	1415
4	1140
5	1186
6	1231
7	1195
8	1683

S.No	Sq.Ft
A	1255
B	1255
C	1255
D	1255
E	1255
F	1255
G	1255
H	1255

FEATURES



Vel Tech University
Balaji Dental College



Ravindra Bharathi
Global School
Narayana Cbse School



200 Feet
inner Ring Road



Bus Facility



KAMATCHI
HOSPITAL





Sweet Potable Water

LOCATION ADVANTAGE

- CMDA Approved Plots
- Fully Fenced Gated Community
- Ready to Construction
- Water Level at 20 Feet Depth
- Ravindra Bharathi Global School
& Narayana CBSE School
- Vel Tech University & Balaji Dental College
- Near by Kamatchi Hospital
- Next by Max Worth Nagar
- 200 Feet inner ring Road - 1.2 KM

Key Plan

Not to Scale

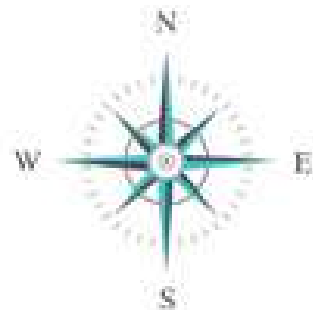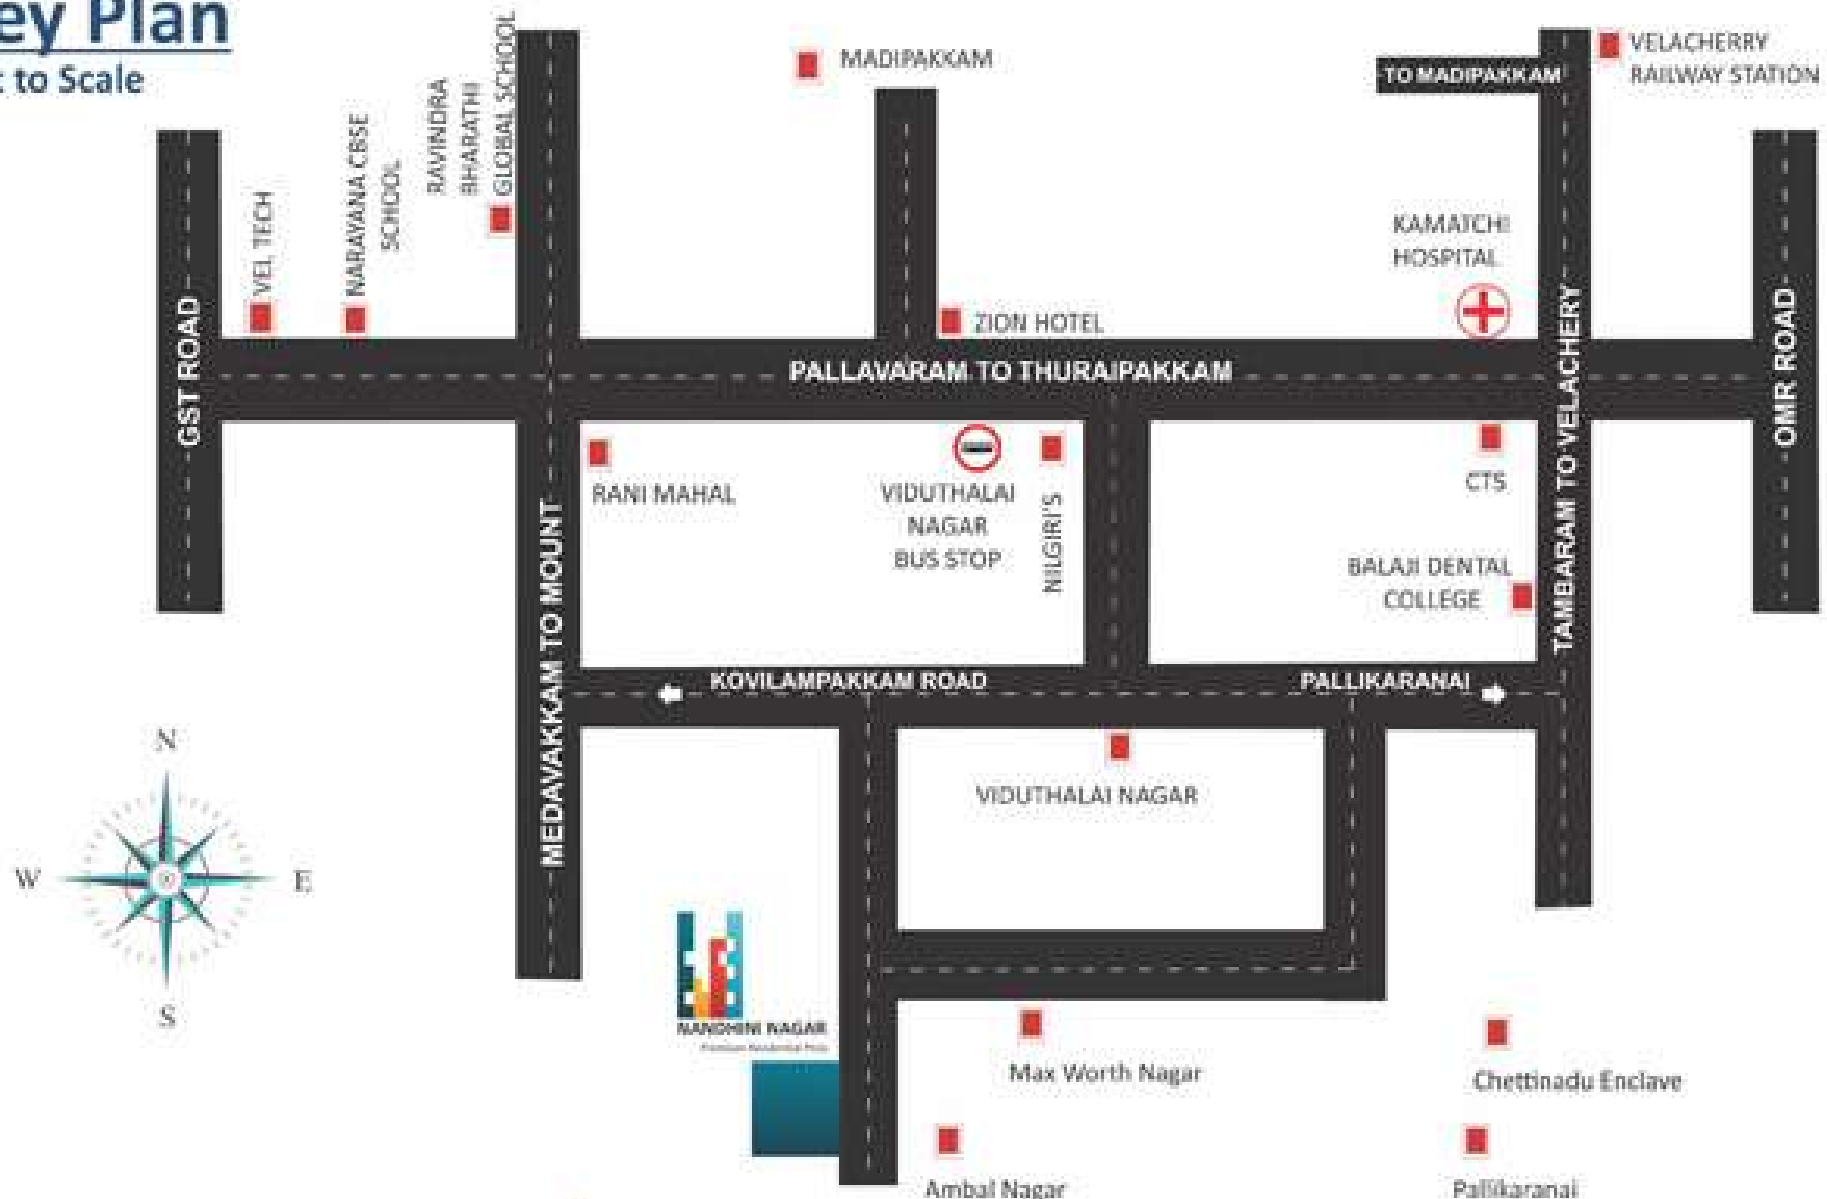

**ELITE
ESTATE**
Refined to Reality




No 1/39-6-2, North Parade Road, St Thomas Mount, Chennai - 16.
Email : Support@eliteestate.co.in | Website : www.eliteestate.co.in

**ELITE
ESTATE**
Refined to Realign



I long, as does every human being,
to be at home wherever I **find** myself.

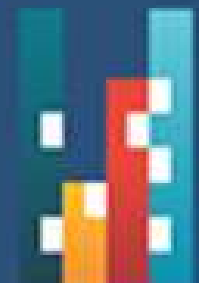

NANDHINI NAGAR

Premium Residential Plots